



2X40 STAIR SET LEFT (FLAT OR TANK)

1/8"=1'-0"

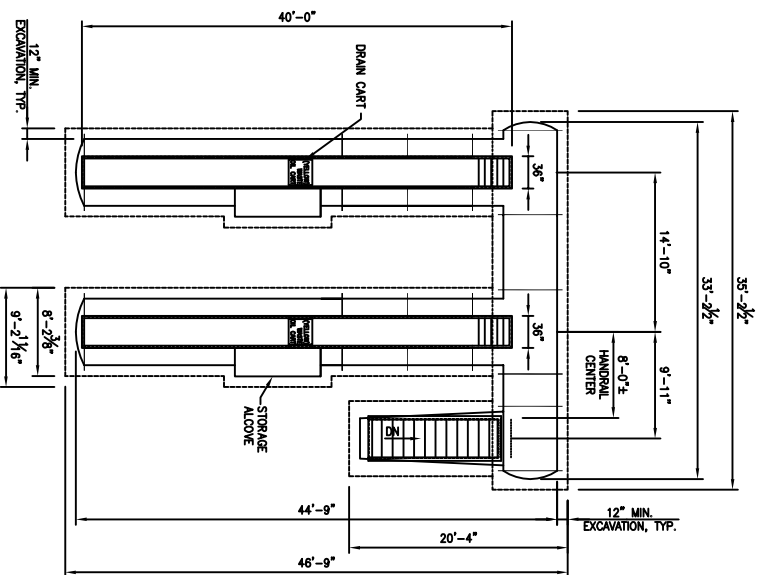


2X40 STAIR SET RIGHT (FLAT OR TANK)

1/8"=1'-0"

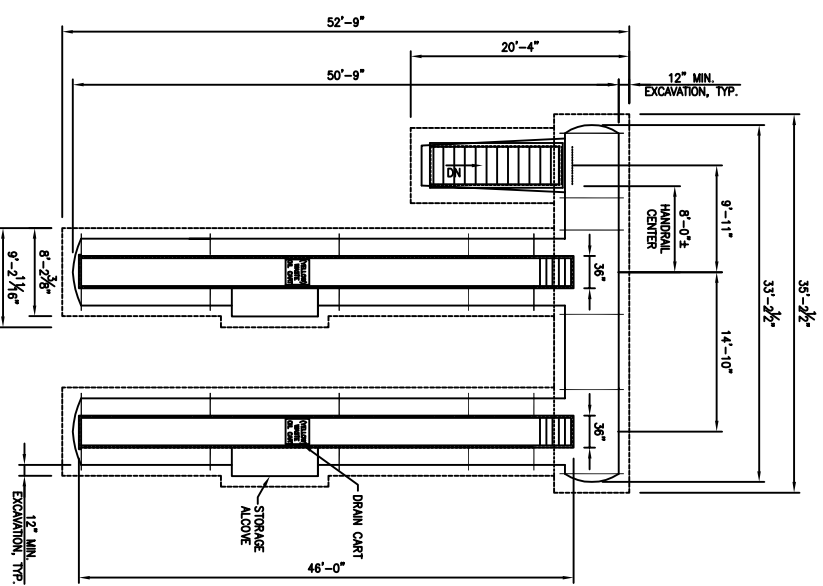

2X46 STAIR SET LEFT (FLAT OR TANK)

1/8"=1'-0"

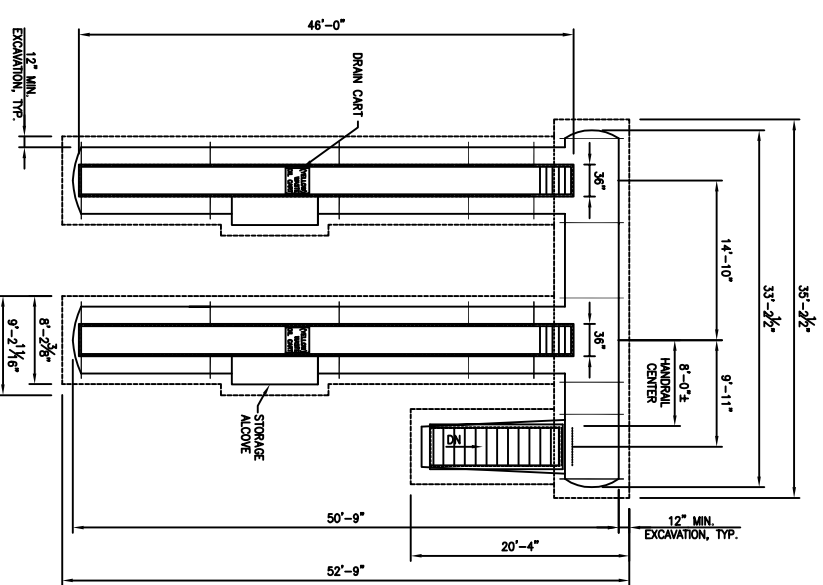

2X46 STAIR SET RIGHT (FLAT OR TANK)

1/8"=1'-0"

REVISIONS	
NO.	DATE

DESIGNED	REMARKS
Jerry Steele	
DRAFTED	
Rob Russell	
CHECKED	
Jerry Steele	

# 2 BAY AUTO OPTIONS

**ILS**  
Integrated Lube Services, Inc.  
PO BOX 3227 · Grass Valley · CA · 95945

40'-0" AND 46'-0" BAYS @ 13'-10" CENTERS

**EMER-LUBE**  
ENVIRONMENTAL LUBRICATION SYSTEMS

DATE	SHEET NO.	OF SHEETS
1/7/08	EL1	